



NORTH-EAST ELEVATION

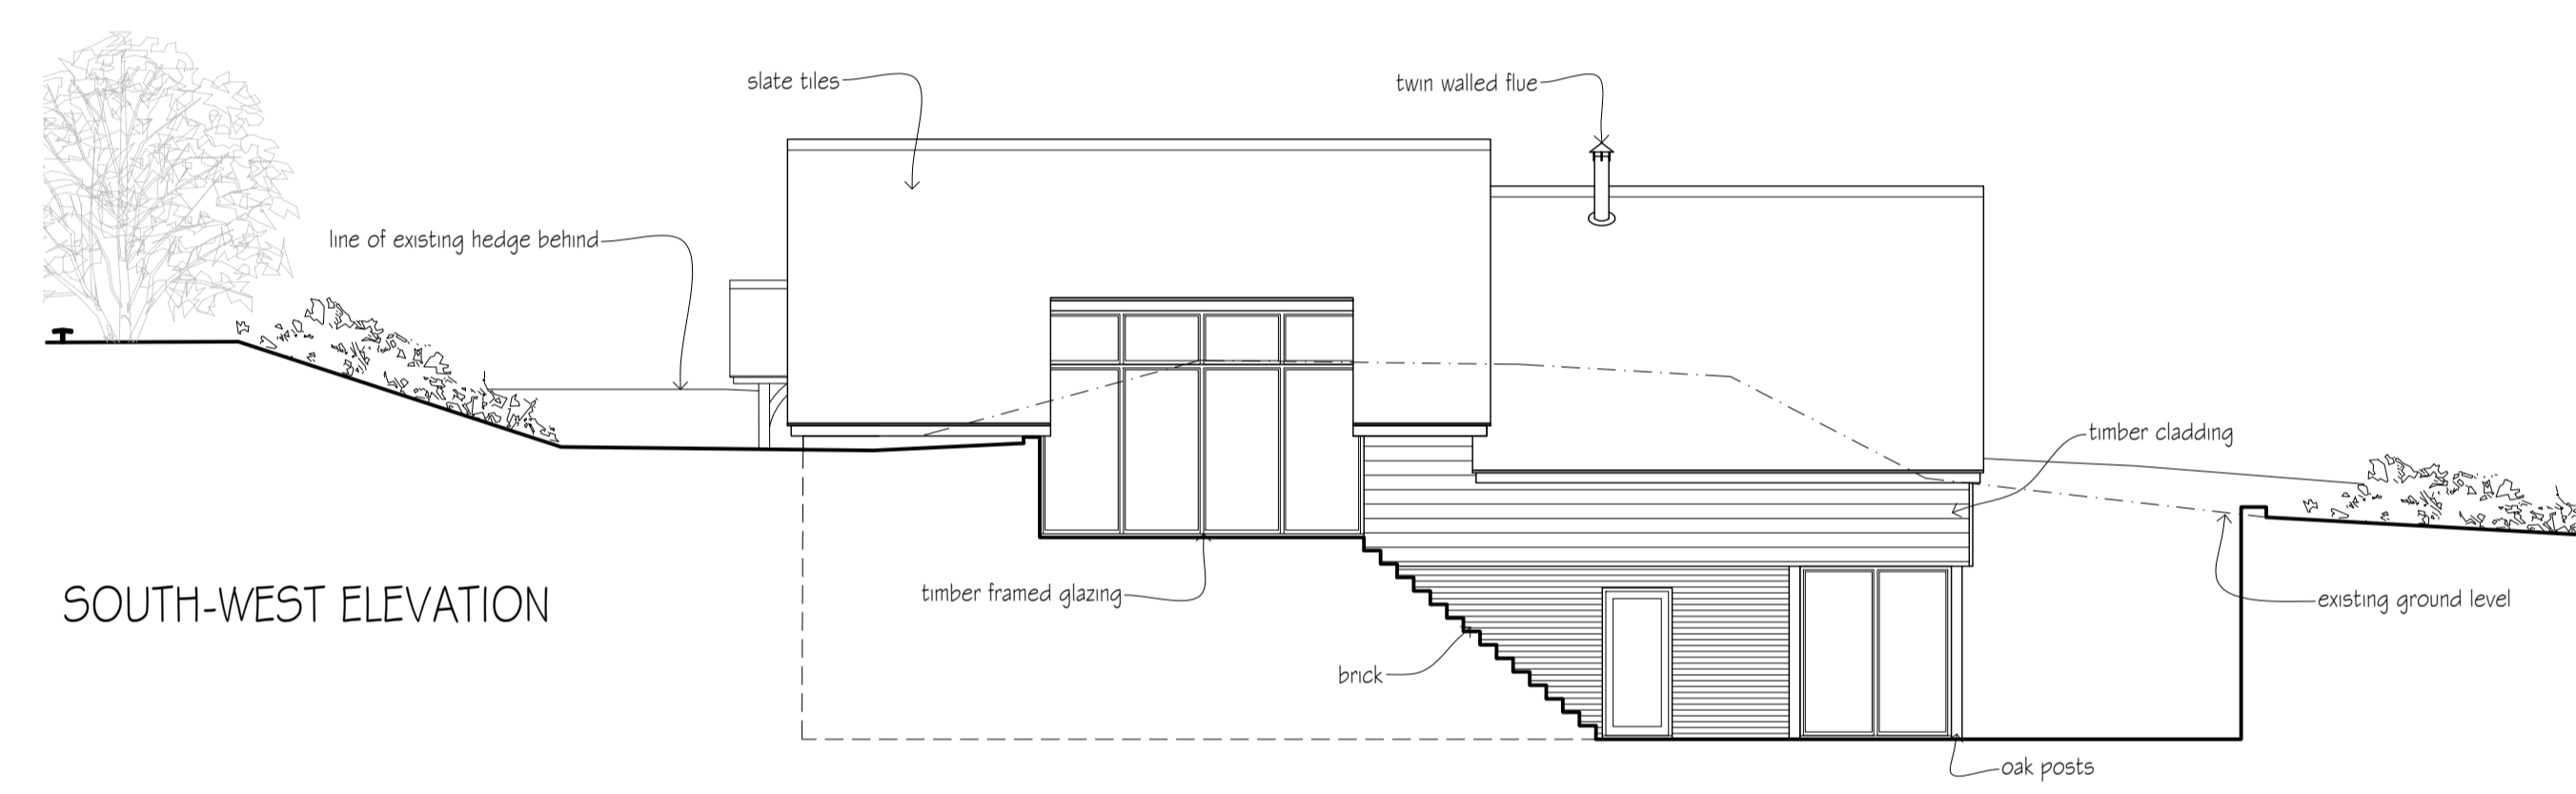


LOWER FLOOR PLAN


UPPER FLOOR PLAN

 


SOUTH-WEST ELEVATION

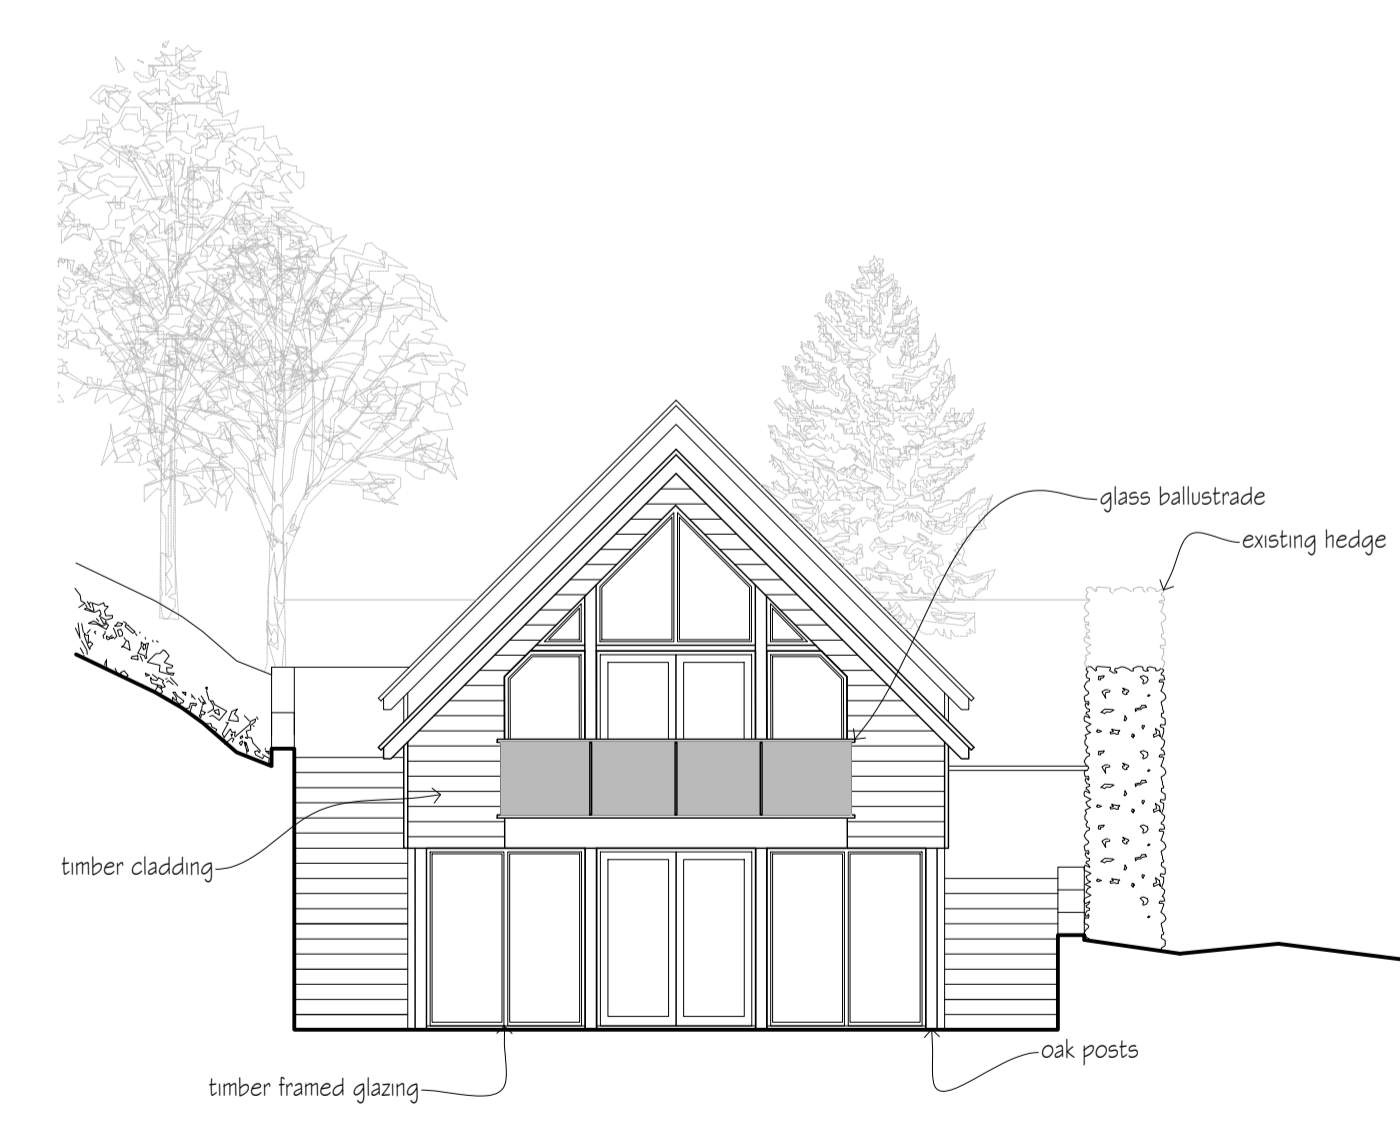

SOUTH-EAST ELEVATION

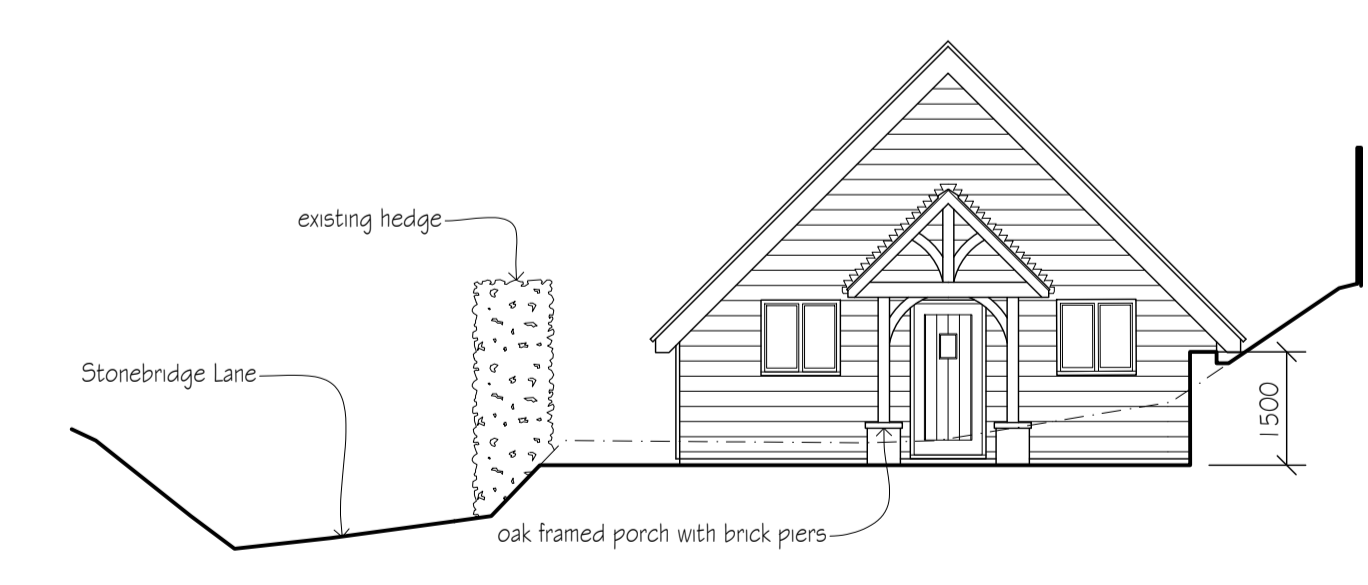

NORTH-WEST ELEVATION

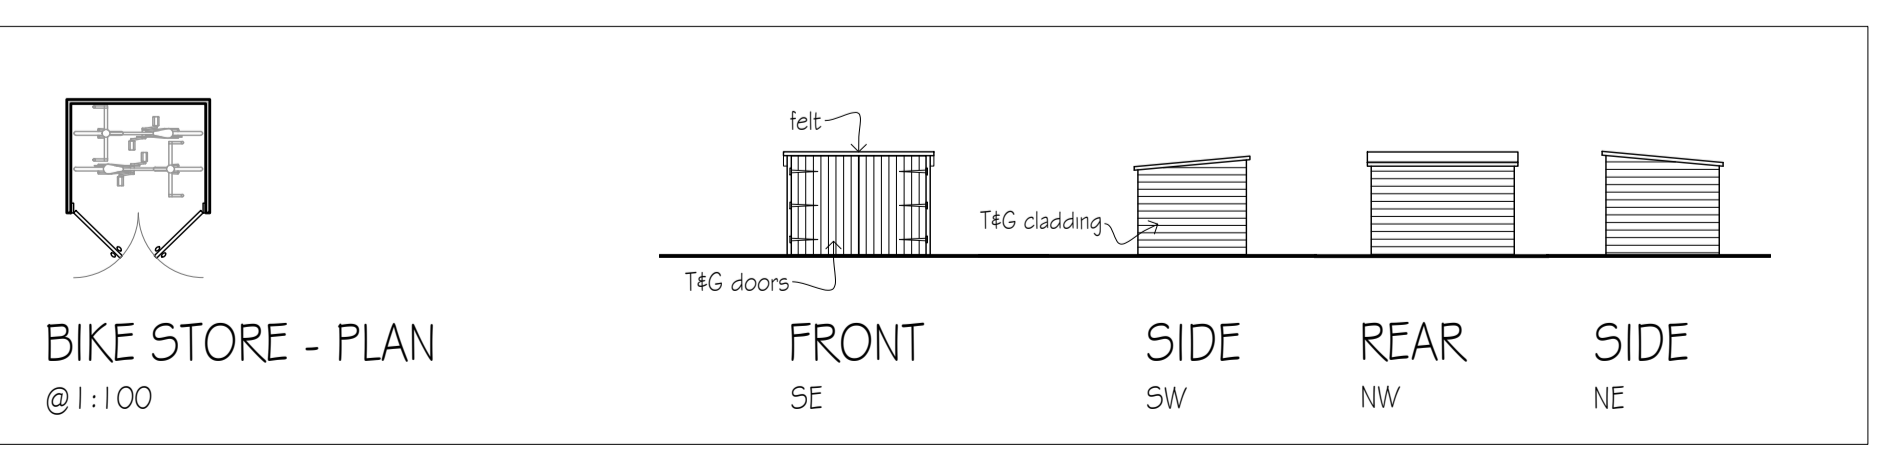

BIKE STORE - PLAN @ 1:100

FRONT SE SIDE SW REAR NW SIDE NE

A CO Comments addressed BL 17.09.19  
 revisions initial date


Contractors, Sub Contractors and Suppliers are to check all relevant dimensions and levels of site and buildings before commencing any shop drawings or building work.  
 This drawing is copyright and may not be reproduced in any part of form without the written consent of Fowler Architecture and Planning

project  
 LITTLE THATCH  
 St Martins, Marlborough

drawing  
 Design Scheme

scale 1:100 @A1 drawn by BL date May 2019

161225-03 A  
 drawing no rev

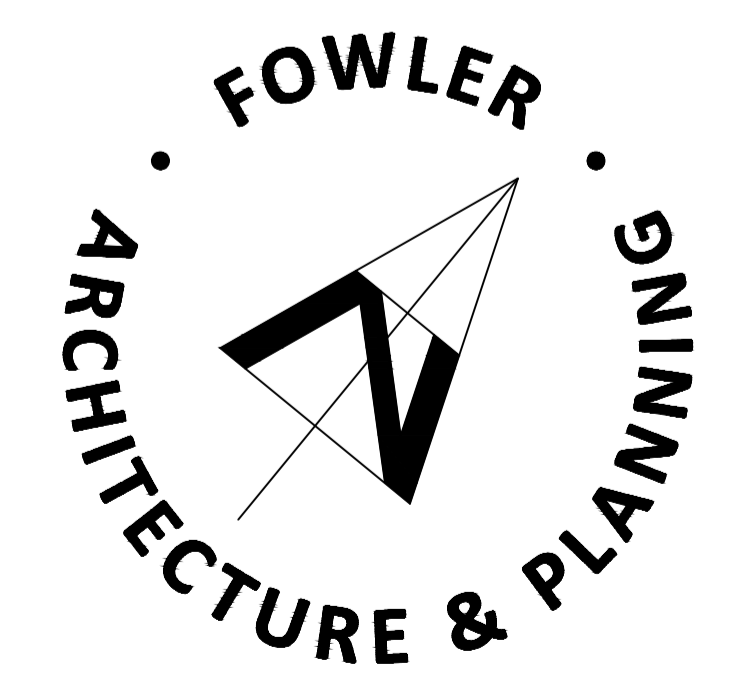

19 High Street  
 Pewsey  
 Wiltshire  
 SN9 5AF  
 tel (01672) 569444  
 fax (01672) 569488  
 enquiries@faap.co.uk